



Proposed Ground Floor - GA
1 : 50

Designed to WDQR 2021 and AD Part M Category 2 - accessible and adaptable dwellings

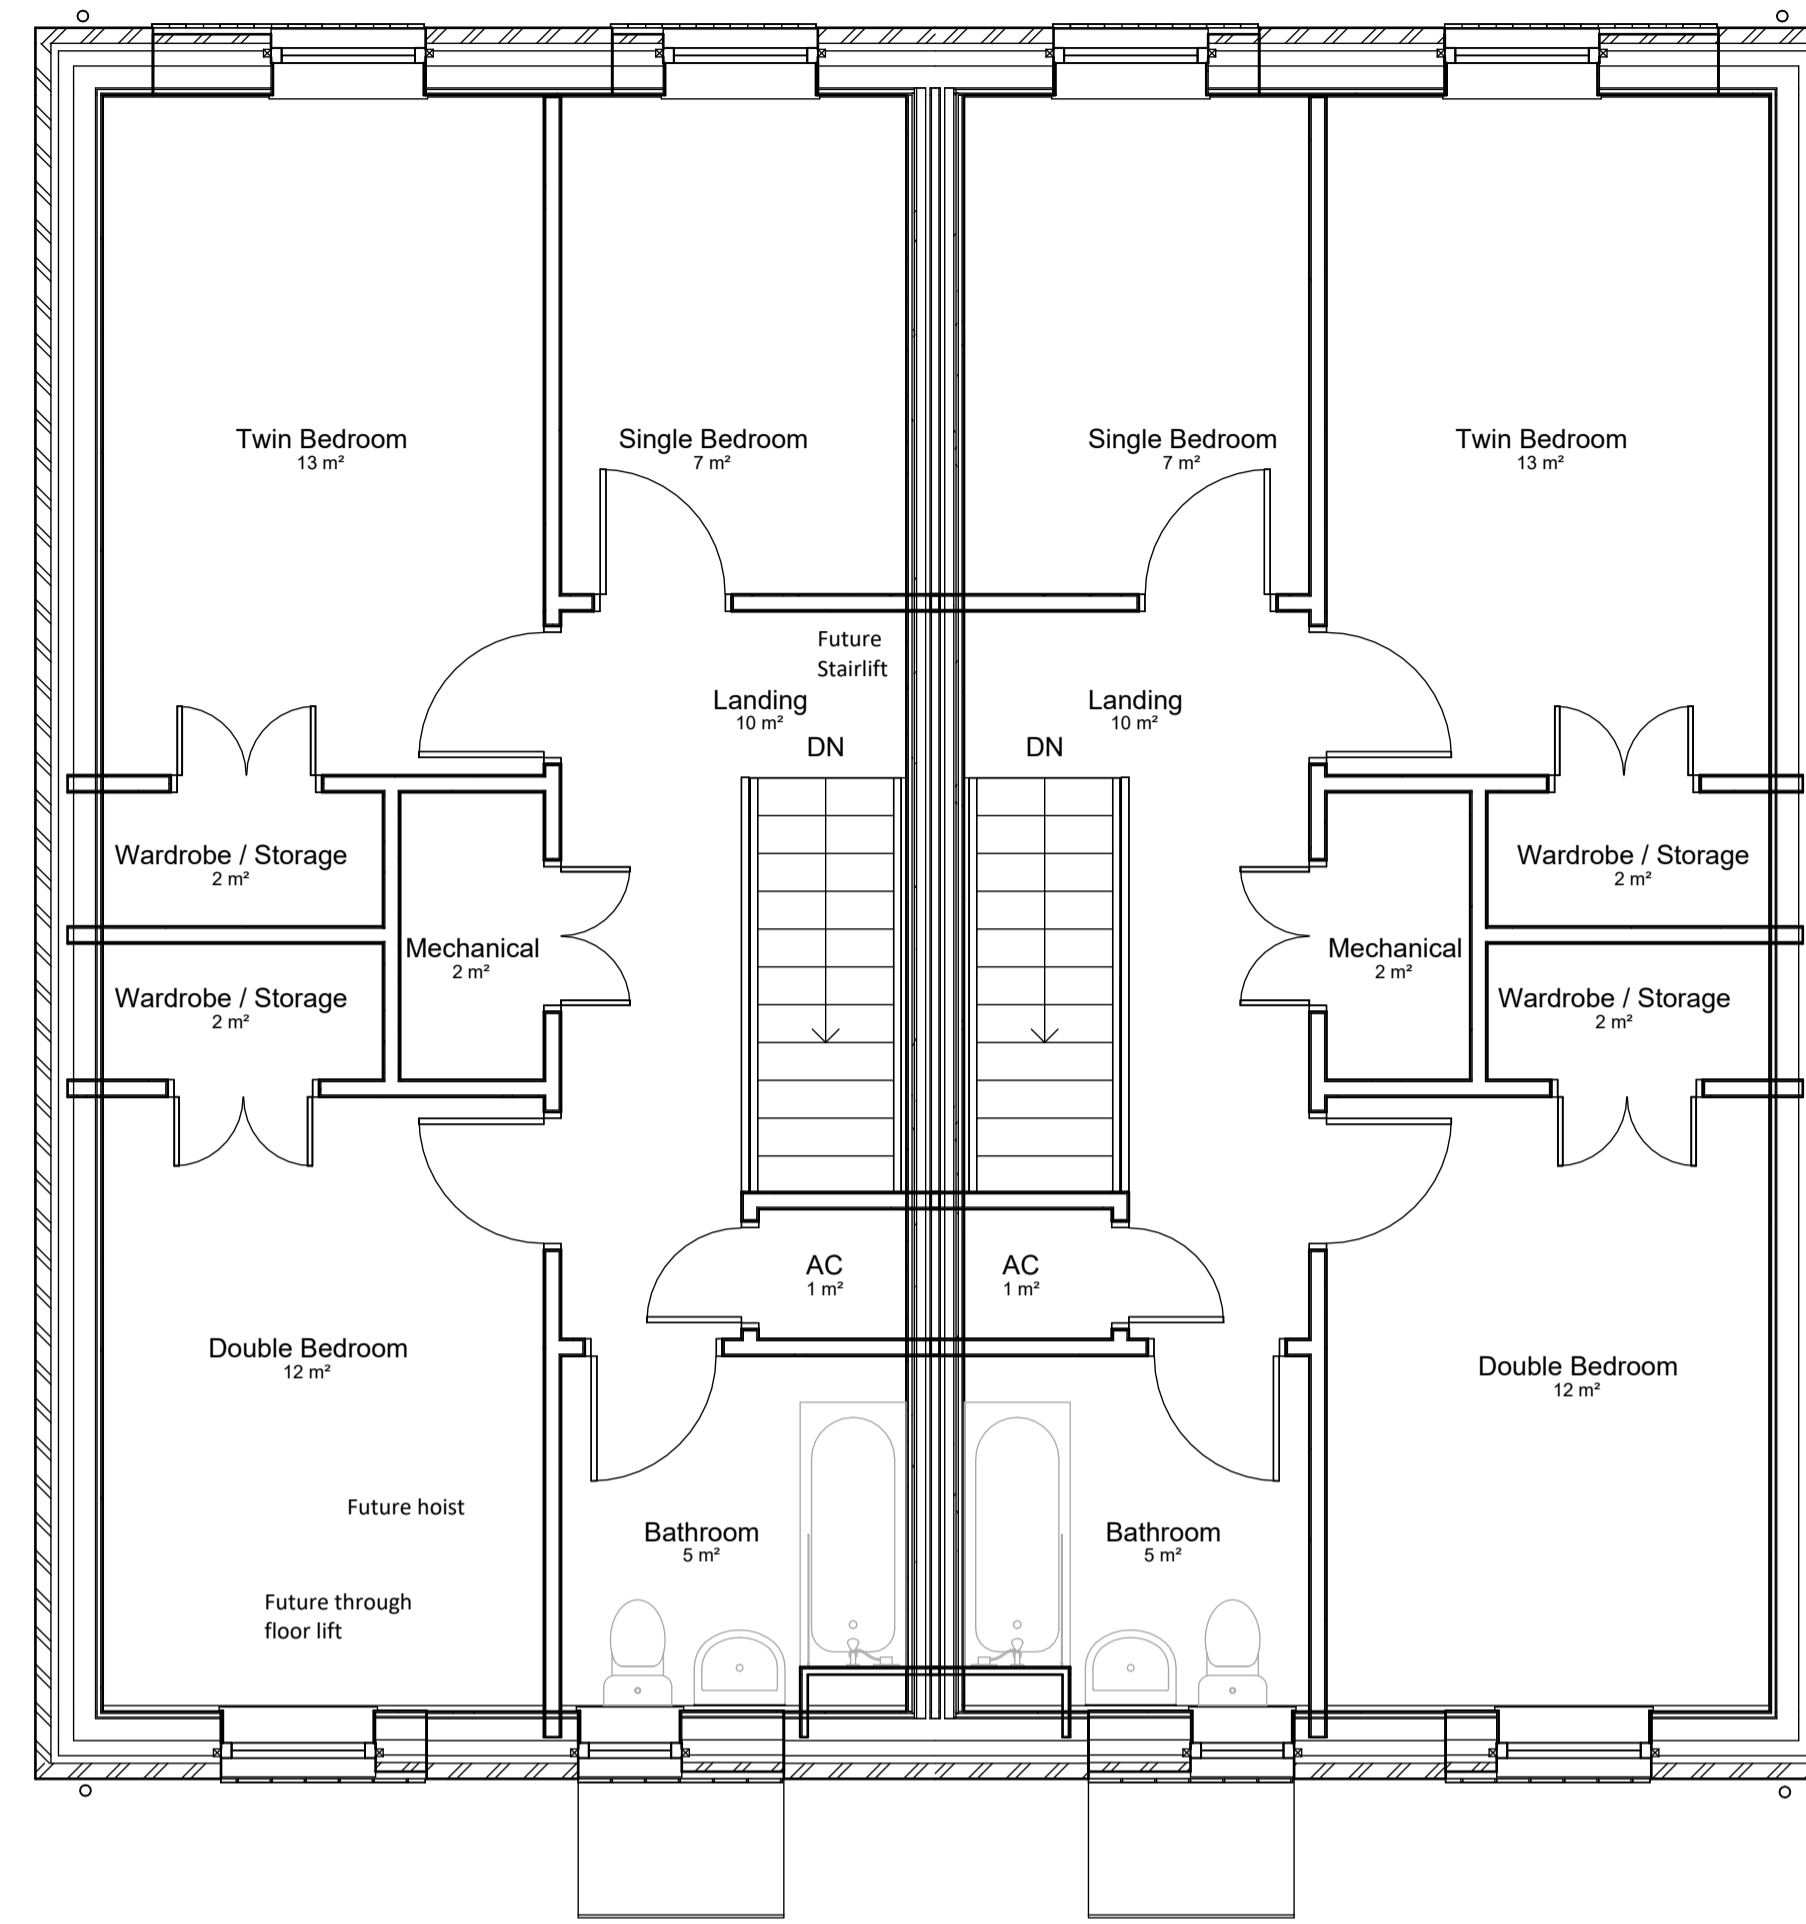

Proposed First Floor - GA
1 : 50

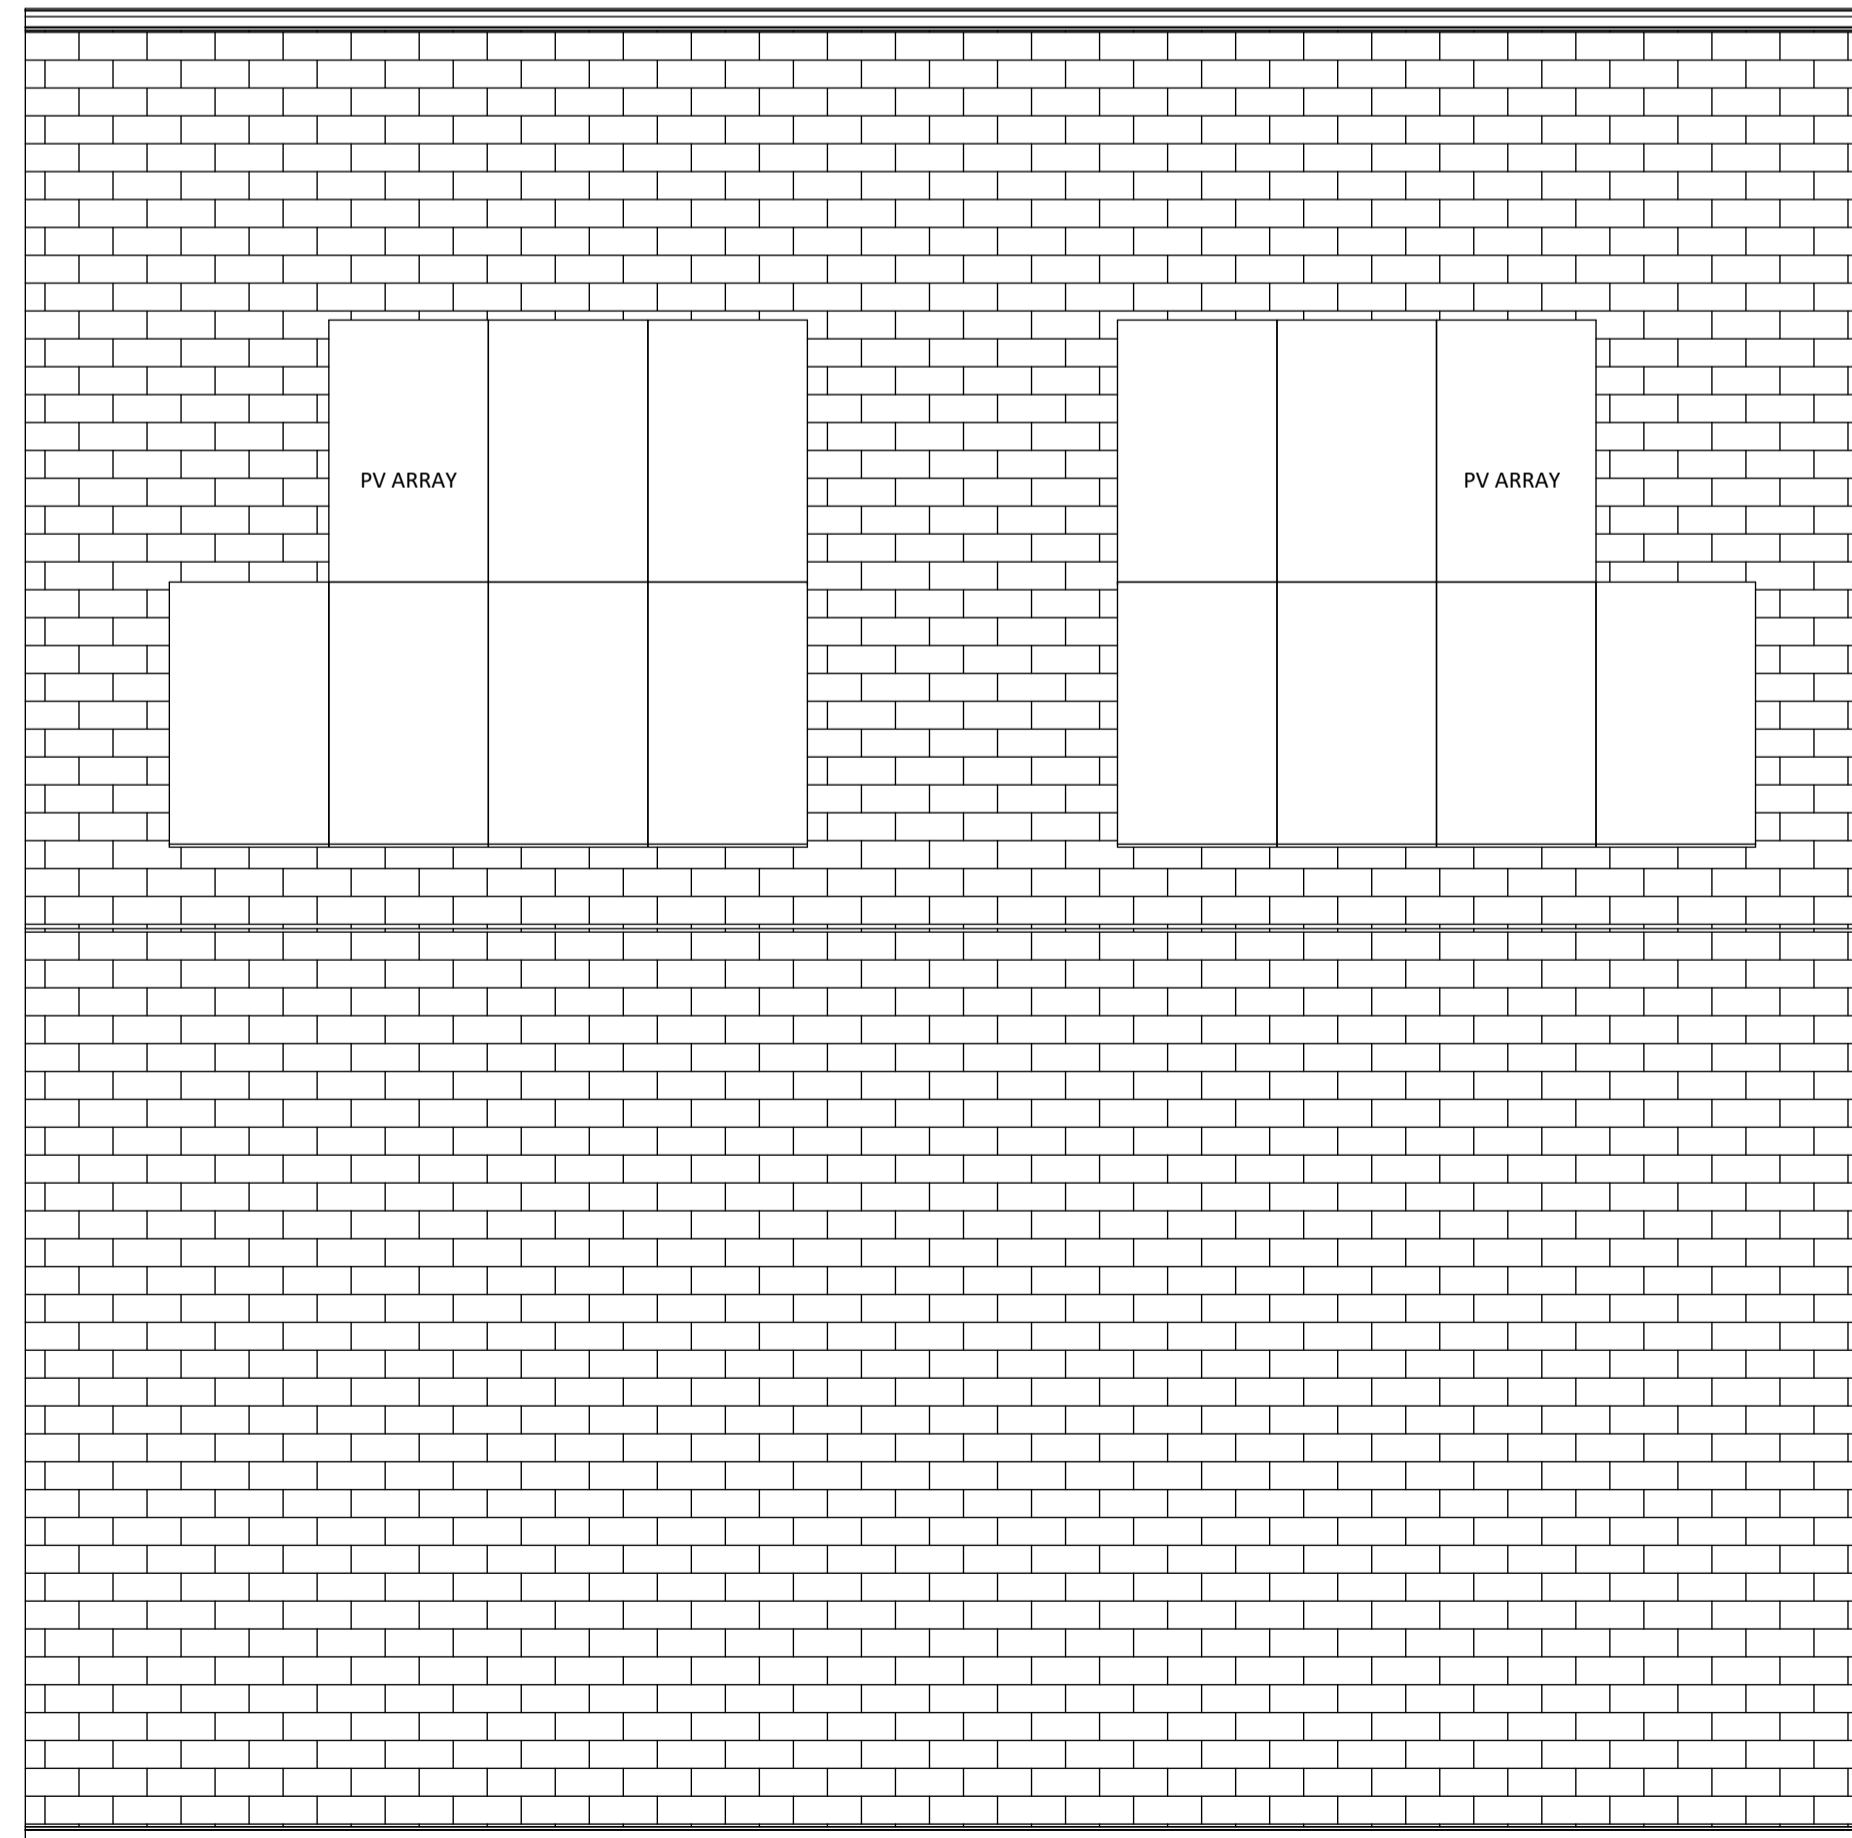

Roof / Wall Plate
1 : 50

- General Notes
1. Contractor to verify all dimensions and check level datums on site
 2. All of the designs are the sole property of TACP Architects Ltd and may not be used without their written agreement
 3. All prints, specifications and their copyright are the property of TACP Architects Ltd
 4. Do not scale off drawings
 5. All dimensions shall be checked on site before commencement of shop drawings, manufacture and all discrepancies must be reported to TACP Architects Ltd

Revisions					
Rev	Date	Description	By	Check	
P1	22/02/23	DRAFT ISSUE FOR PRE-APPLICATION CONSULTATION	KM	MG	

Consultants

Client
Denbighshire County Council

Project Title
Maes Emlyn Housing, Rhyl

Drawing Title
3 Bed Semi-Detached - GA Plans

Scale 1 : 50@A1 Date 01/09/23 Drawn By KM Checked By MG Office Wrexham

Job Number 22038 Project*Originator*Zone*Level*Type*Role*Number MEH-TACP-3B-ZZ-DR-A-110 Revision P1

TACP Architects Ltd
Pembroke House
Ellice Way, Wrexham Technology Park,
Wrexham, LL13 7YT
01978 291161

admin@tacparchitects.co.uk
www.tacparchitects.co.uk

