


**notes**  
 All drains to be 100mm 150mm or 225mm diameter in plain flow covered in 150mm concrete pipe bedding.  
 Manholes are to be set in 225mm brickwork.

**SITE LAYOUT & DRAINAGE PLAN**  
**Y GORLAN**  
 OLD PEOPLES FLAT DEVELOPMENT  
 CHURTON ROAD RHYL for RHYLUDC  
 LINGARD AND ASSOCIATES IMPERIAL BUILDINGS STATION SQUARE COLWYNN BAY  
 SCALES 1/200 th.  
 1/1250 th.

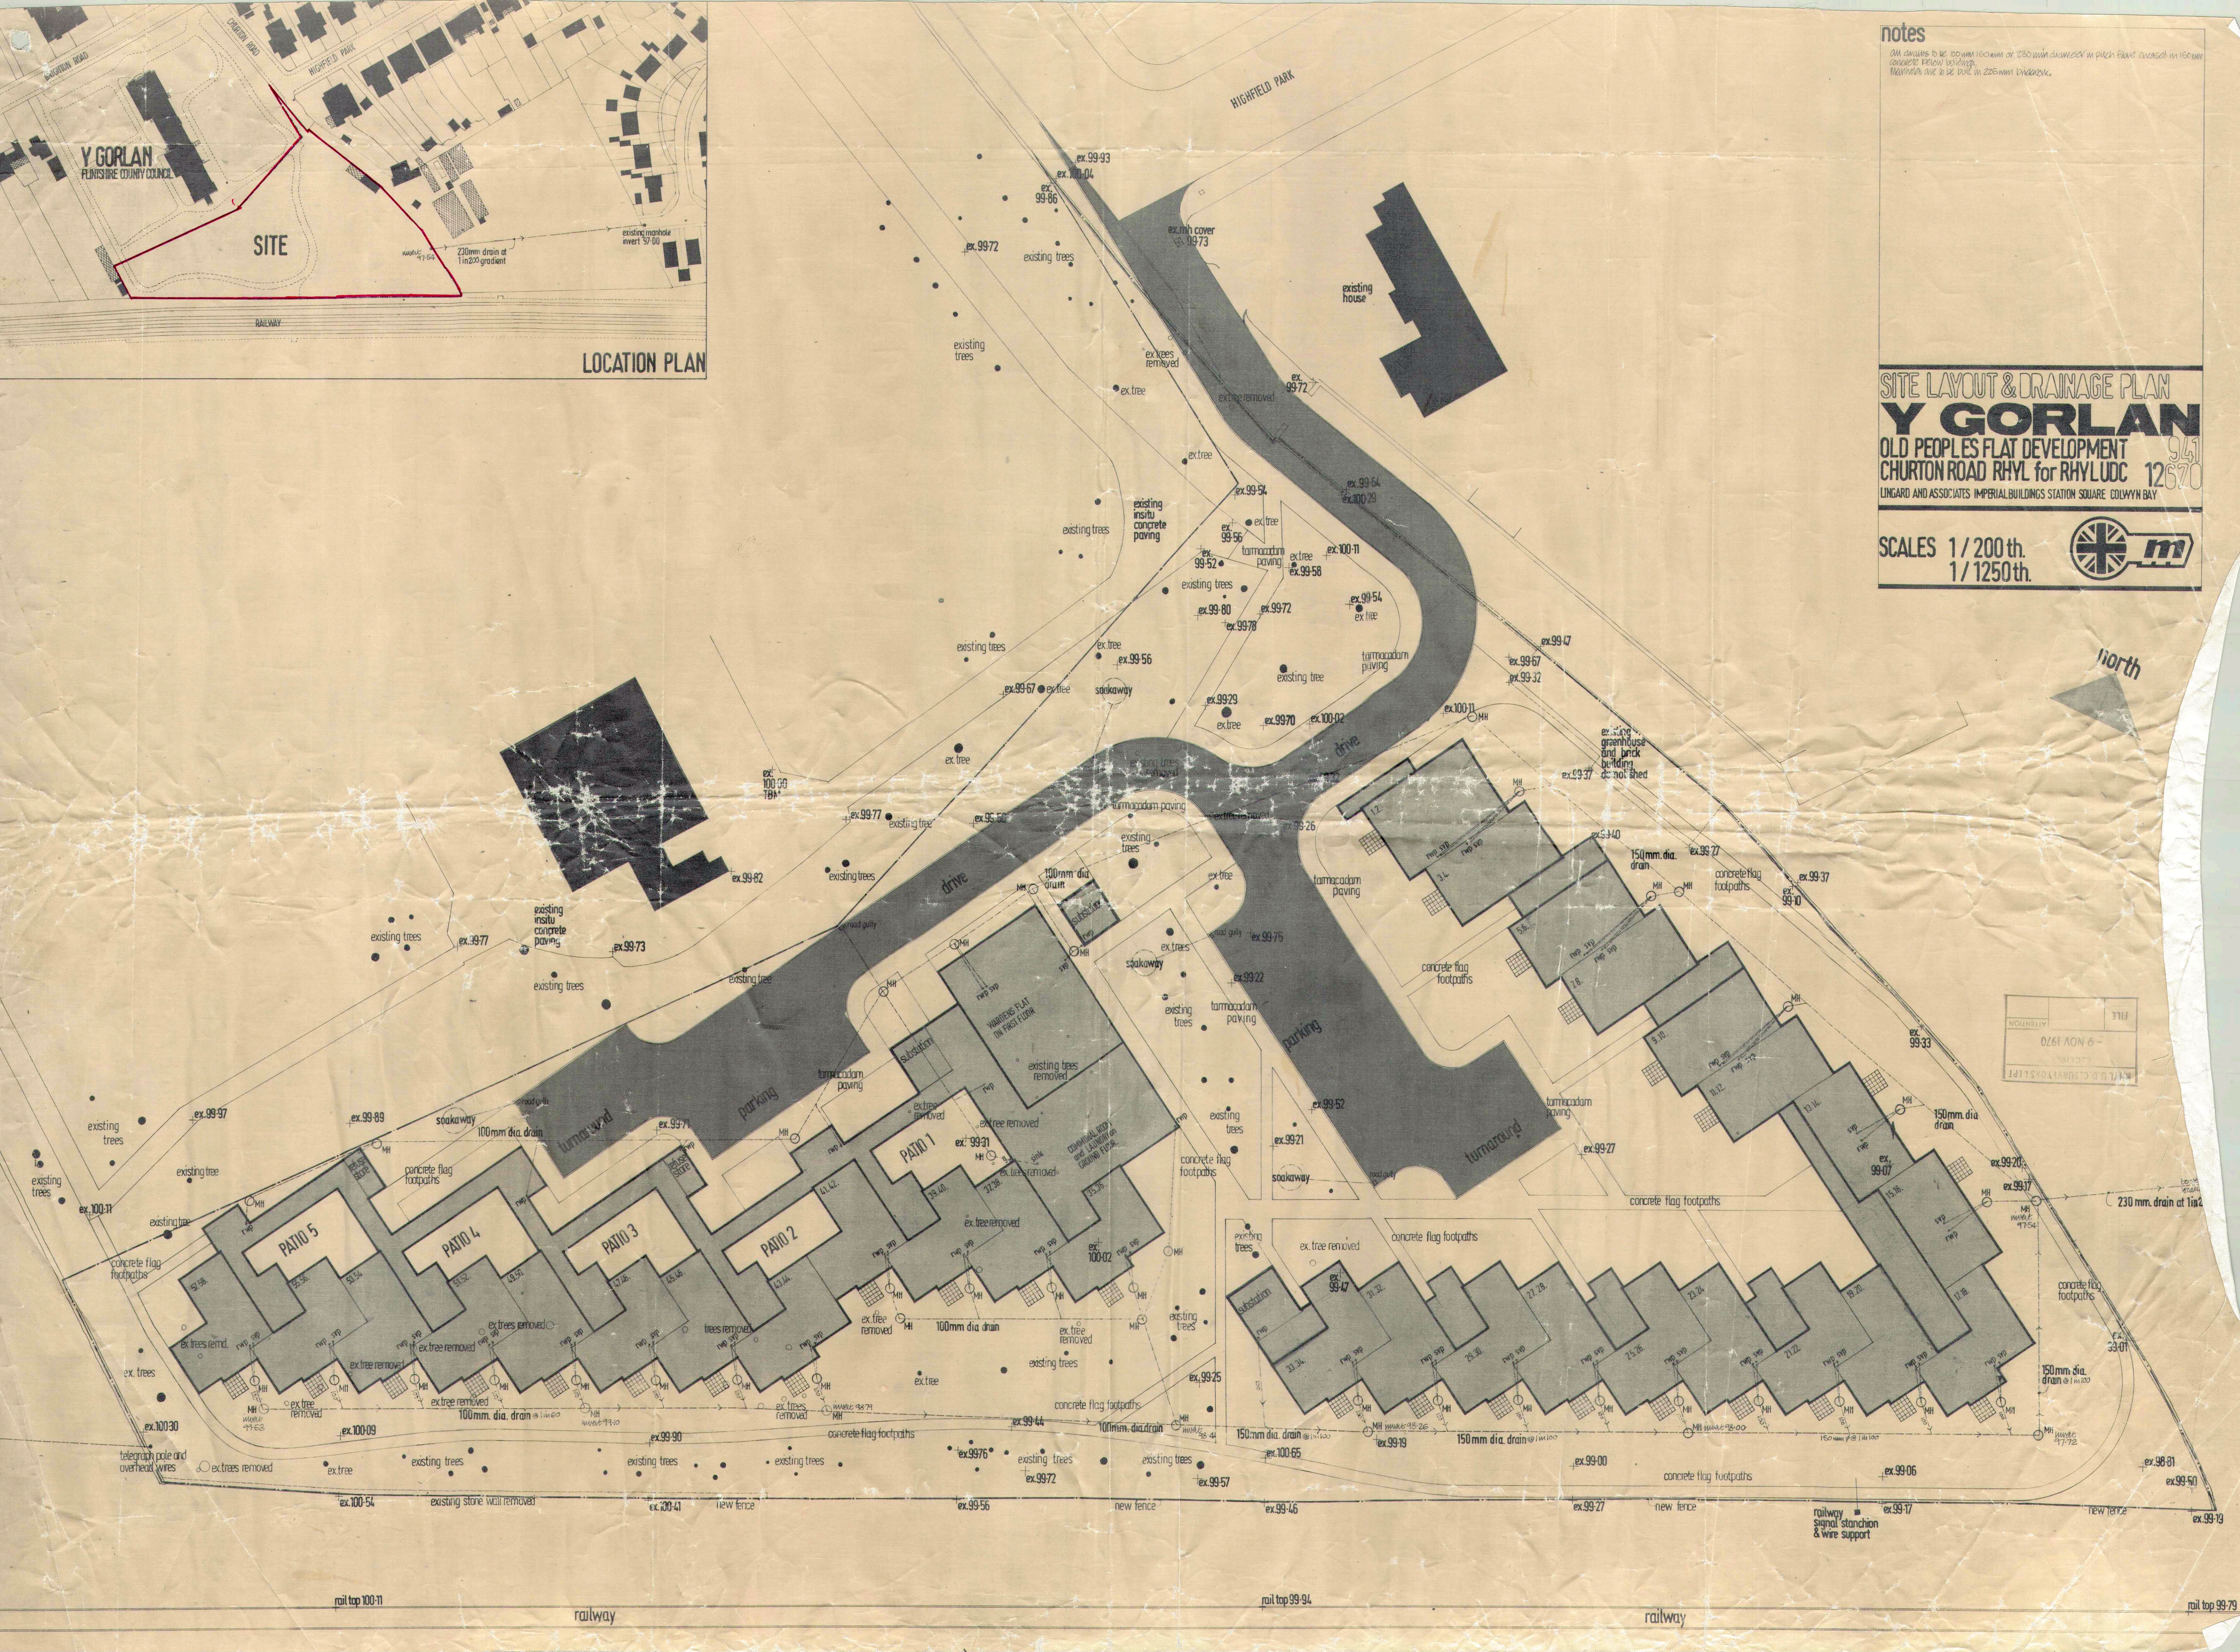

|           |            |
|-----------|------------|
| FILE      |            |
| ATTENTION |            |
| DATE      | 9 NOV 1970 |
| BY        |            |
| FOR       |            |

rail top 100.71

railway

rail top 99.94

railway

rail top 99.79