

Symbols/Abbreviations (Where Applicable):

- +AV: AIR VALVE
- +BB: BUSH BEACON
- BH: BOREHOLE
- BM: BENCHMARK
- BOL: BOLLARD
- B/S: BUS STOP
- +CAM: CAMERA
- +CS: CABLE STAY
- CATV: C.A.T.V INSPECTION CHAMBER
- +CBX: ELECTRICITY BOX, CABLE BOX, ETC.
- ◆CCTV: C.C.T.V CAMERA
- +C.PIT: CATCH PIT
- EC: ELECTRICITY COVER
- EP: ELECTRICITY POLE
- +ER: EARTH ROD
- +FH: FIRE HYDRANT
- FP: FLAG POLE
- G: GULLY
- GR: GULLY (ROUND)
- +GV: GAS VALVE
- IC: INSPECTION COVER (SQUARE)
- IC: INSPECTION COVER (ROUND)
- +IL: INVERT LEVEL
- +KO: KERB OUTLET
- +LB: LETTER BOX
- LC: LIGHTING COLUMN
- LP: LAMP POST
- LP/BS: LAMP POST/BUS STOP
- MH: MANHOLE (SQUARE)
- MH: MANHOLE (ROUND)
- +MKR: MARKER
- +OP: POST
- +RE: RODDING EYE
- +R/S: ROAD SIGN
- +S/P: SIGN POST
- +SNP: STREET NAME PLATE
- +ST: STOP TAP
- +SV: STOP VALVE
- +TCB: TELEPHONE CALL BOX
- TL: TELEGRAPH LIGHT
- TP: TELEGRAPH POLE
- TP/EP: TELEGRAPH POLE/ELECTRIC POLE
- +T/C: TELECOM INSPECTION COVER
- +WO: WATER OUTLET
- +WM: WATER METER
- : GATE
- ▲: DEFINED POINT
- : CONTROL POINT
- : TREE (CONIFEROUS)
- : TREE (DECIDUOUS)
- : FOLIAGE
- : HEDGE
- DPC 99.99m: DAMP PROOF COURSE LEVEL
- EL 99.99m: LEAVES LEVEL
- FL 99.99m: FLOOR LEVEL
- RL 99.99m: RIDGE LEVEL
- SL 99.99m: SOFFIT LEVEL
- TL 99.99m: THRESHOLD LEVEL

- FENCE DESCRIPTIONS:**
- B/W: BARBED WIRE FENCE
 - C/B: CLOSE BOARDED FENCE
 - C/L: CHAIN LINK FENCE
 - C/P: CHESTNUT PALING FENCE
 - CONC/P: CONCRETE PANEL FENCE
 - I/R: IRON RAILING FENCE
 - P/R: POST AND RAIL FENCE
 - P/W: POST AND WIRE FENCE
 - P/C: POST AND CHAIN FENCE
 - S/PAL: STEEL PALISADE FENCE
 - S/B: SAFETY BARRIER
 - T/PAL: TIMBER PALISADE FENCE

Revision Information

Rev	Date	Description

INFORMATION

1) Ordnance Survey co-ordinates and level are derived from OSTN15 and OSGM15, transformed from WGS84.

2) Only services located during the site survey are shown on this plan. Further investigation may be required to ascertain the full extent of the site services.

3) Copyright of this drawing remains the property of PM Surveys UK Ltd. Do not scale from this drawing. In the event of any discrepancy, refer query to PM Surveys UK Ltd.

NOTES

PM Surveys UK Ltd
 Unit 3, Queensferry Industrial Estate
 Pentre
 Flintshire, CH5 2DJ
 Tel: 01244 952477
 Email: info@pmsurveys.co.uk

Client Info


Denbighshire CC
 Caledryn
 Smithfield Road
 Denbigh

Tel: melvyn.edwards@denbighshire.gov.uk

Project

Maes Emlyn
 Rhyl
 GPR Survey

Project No	Sheet	Surveyed By
PMS22185	A0	DJ TW HBB
Dwg	Scale	Drawn By
PMS22185-02	1:200	JW
		Approved By
		PM
		Issued
		30/08/22

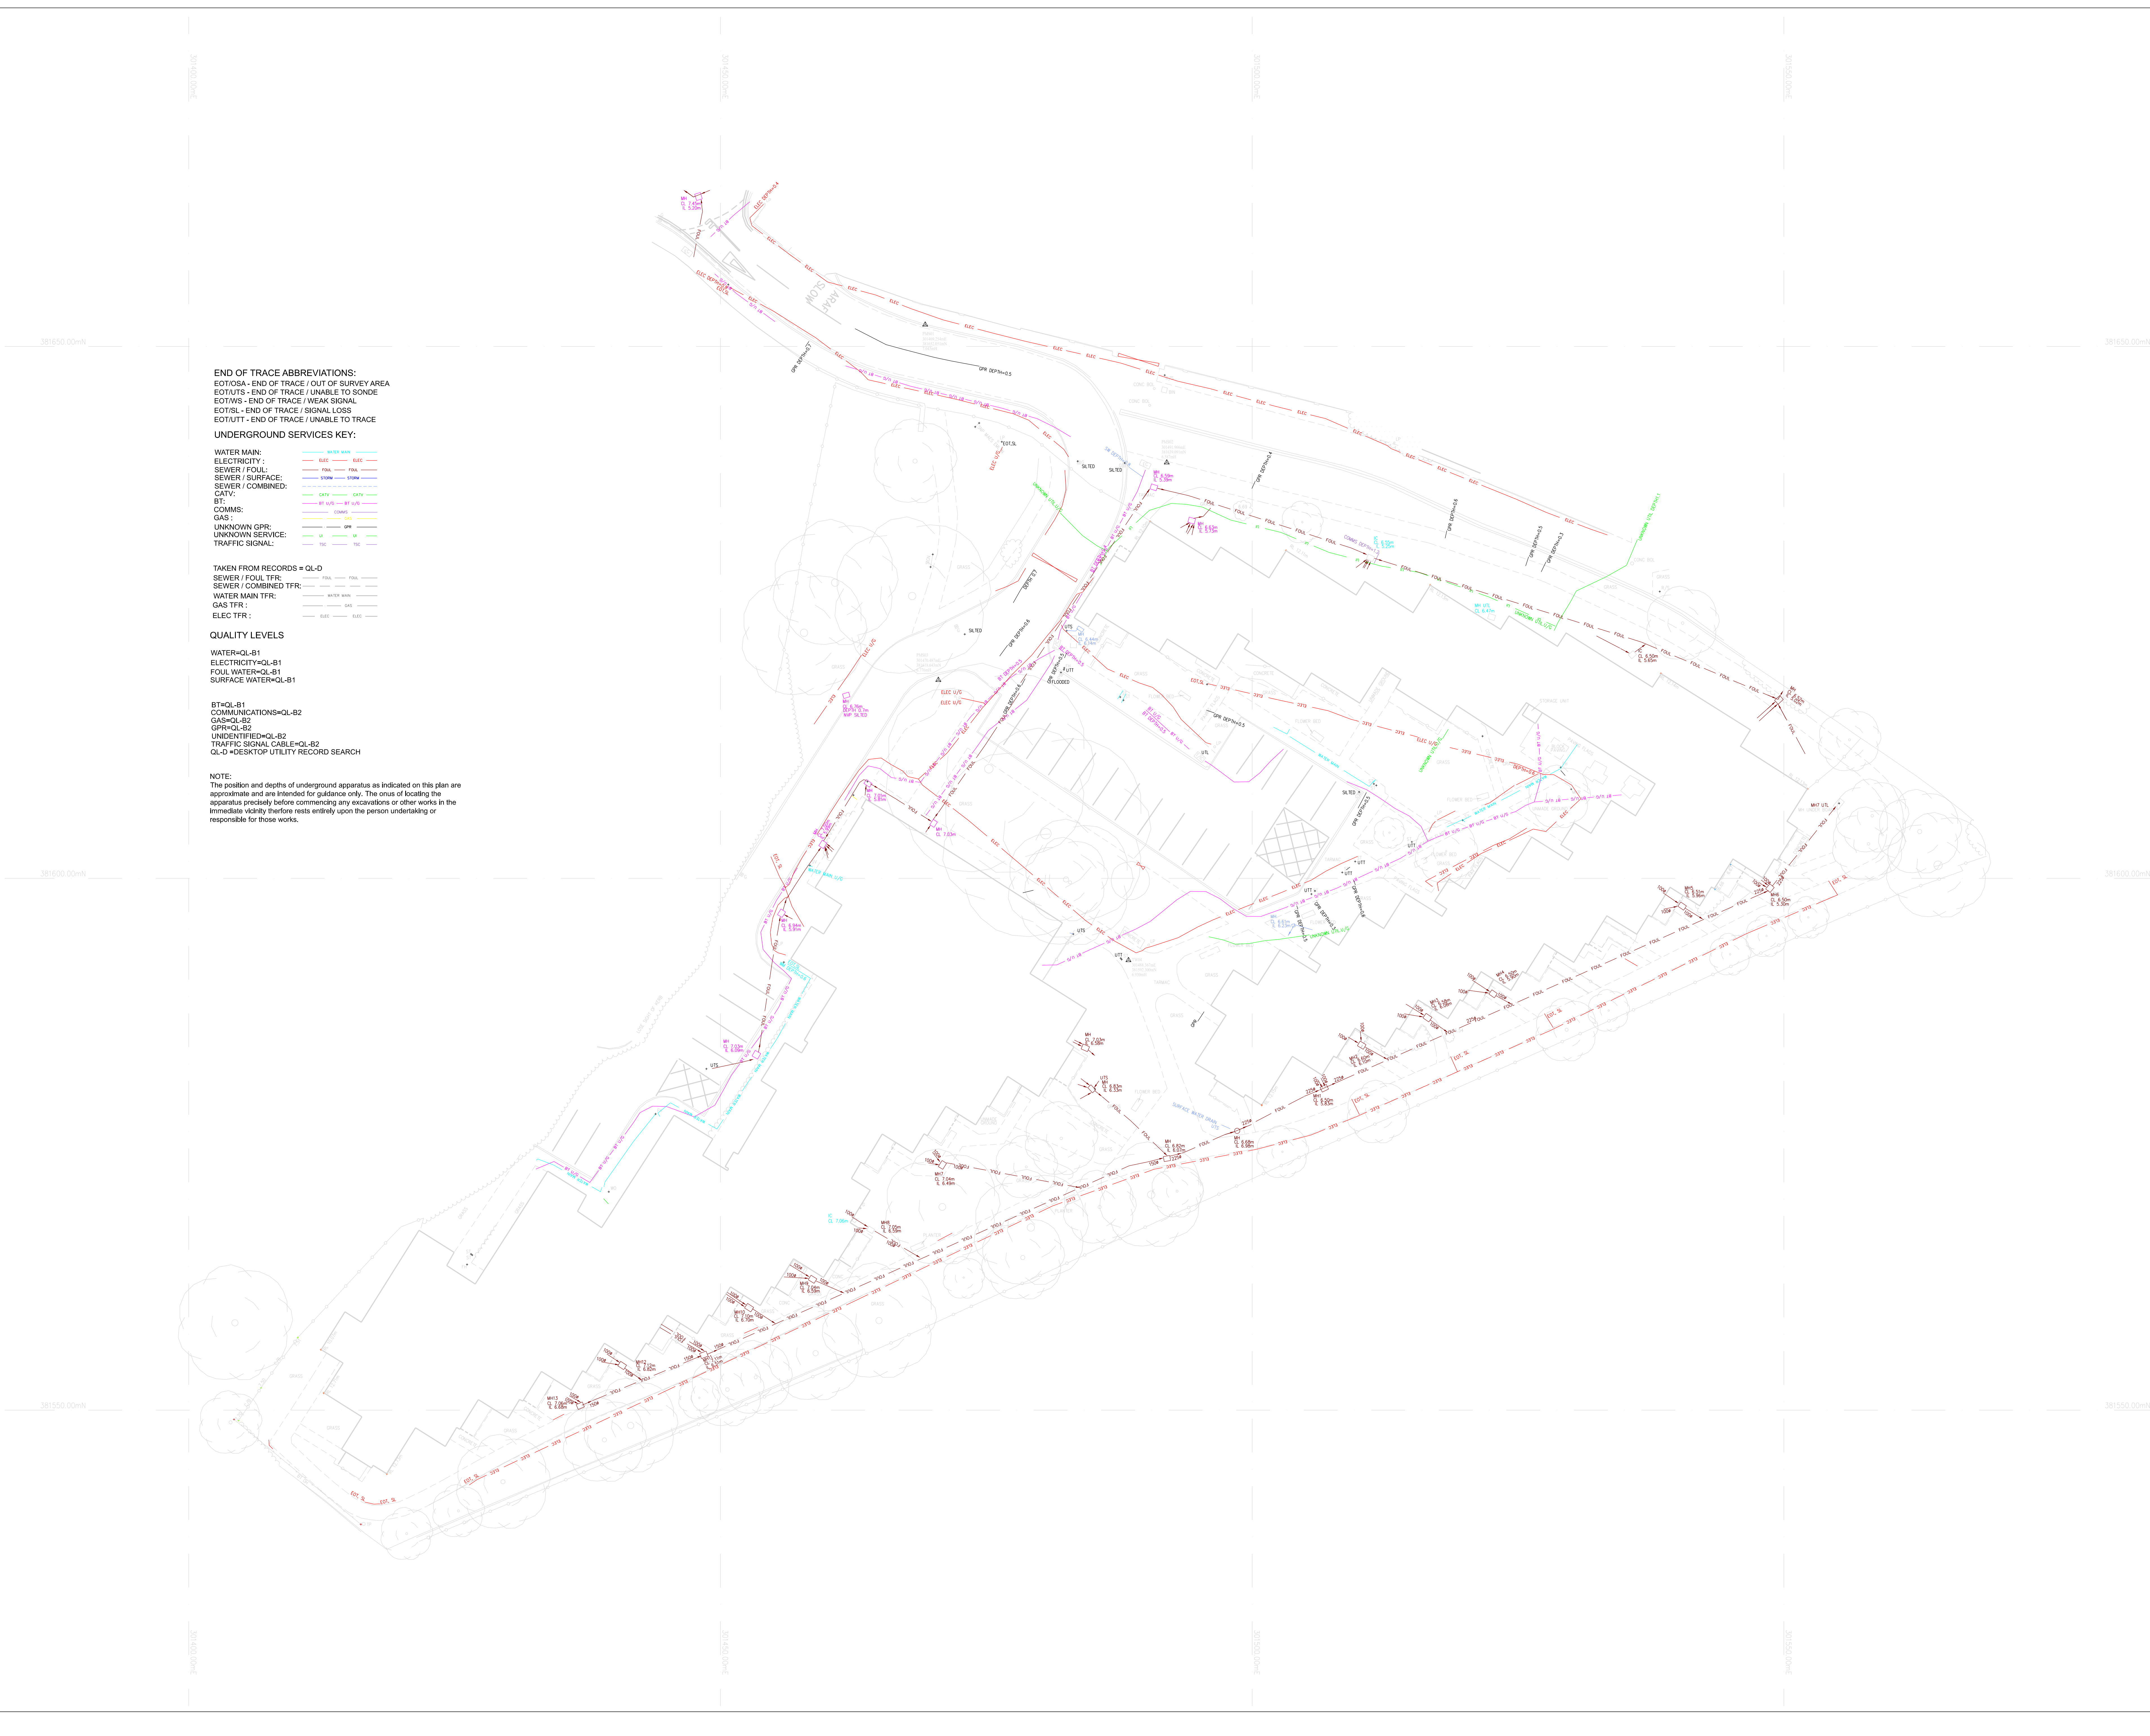

- END OF TRACE ABBREVIATIONS:**
- EOT/SA - END OF TRACE / OUT OF SURVEY AREA
 - EOT/TS - END OF TRACE / UNABLE TO SONDE
 - EOT/WS - END OF TRACE / WEAK SIGNAL
 - EOT/SL - END OF TRACE / SIGNAL LOSS
 - EOT/UTT - END OF TRACE / UNABLE TO TRACE
- UNDERGROUND SERVICES KEY:**
- WATER MAIN: ———
 - ELECTRICITY: ———
 - SEWER / FOUL: ———
 - SEWER / SURFACE: ———
 - SEWER / COMBINED: ———
 - CATV: ———
 - BT: ———
 - COMMS: ———
 - GAS: ———
 - UNKNOWN GPR: ———
 - UNKNOWN SERVICE: ———
 - TRAFFIC SIGNAL: ———
- TAKEN FROM RECORDS = QL-D**
- SEWER / FOUL TFR: ———
 - SEWER / COMBINED TFR: ———
 - WATER MAIN TFR: ———
 - GAS TFR: ———
 - ELEC TFR: ———
- QUALITY LEVELS**
- WATER=QL-B1
 - ELECTRICITY=QL-B1
 - FOUL WATER=QL-B1
 - SURFACE WATER=QL-B1
- BT=QL-B1**
COMMUNICATIONS=QL-B2
GAS=QL-B2
GPR=QL-B2
UNIDENTIFIED=QL-B2
TRAFFIC SIGNAL CABLE=QL-B2
QL-D =DESKTOP UTILITY RECORD SEARCH

NOTE:
 The position and depths of underground apparatus as indicated on this plan are approximate and are intended for guidance only. The onus of locating the apparatus precisely before commencing any excavations or other works in the immediate vicinity therefore rests entirely upon the person undertaking or responsible for those works.